


A
S.01

SECTION

SCALE: 1/2"=1'-0"

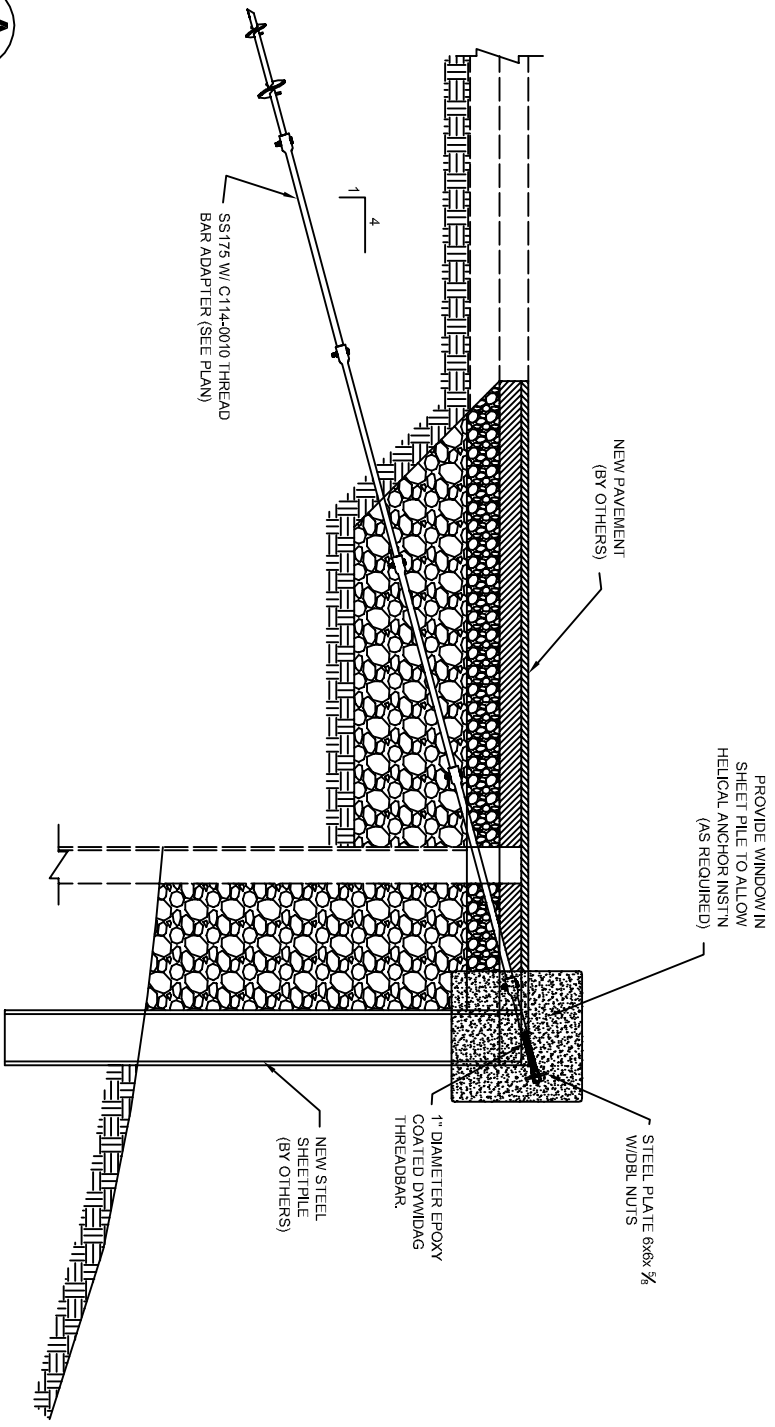

S.01

DATE: APR. 2009 SCALE: XXXX

LEVELIFT SYSTEMS INC.
Maryland's Premier Foundation Specialists

LEVELIFT SYSTEMS, INC.
8264-i PRESTON CT.
JESSUP, MD 20794
OFFICE: 301-369-3400
FAX: 301-776-7968
EMAIL: admin@levelift.com

Professional Certification:
I hereby certify that these documents were prepared or approved by me, and that I am a duly licensed professional Engineer under the Laws of the State of Maryland.
License No. _____ Exp. Date: _____